

P.O. BOX 889 MAIN BEACH
QLD 4217
PH: 1300 731 853
FAX: 07 5527 1688
Email: correnti@bigpond.net.au
Web: www.jacoft.com.au

© COPYRIGHT
THIS DRAWING REMAINS THE
PROPERTY OF
SANTO CORRENTI HOMES PT
AND IS PROVIDED FOR THE USE
AS DESCRIBED AND
MAY NOT BE USED OR
REPRODUCED IN WHOLE OR IN
PART WITHOUT WRITTEN
PERMISSION


DRAWING No
W9791

DATE
18-09-06

SHEET No
2 OF 9

SCALE
1:100

WIND CLASSIFICATION
N2

 


FLOOR PLAN

DRAWN PDW

WILLIAM H WILSON
& ASSOC

BUILDING & DESIGN
CONSULTANTS
LICENCE No 56997
19 KEYES ST LOGANLEA 4131
PH: (07) 3200 6836
FAX: (07) 3388 4075
email: william@hgw.com.au

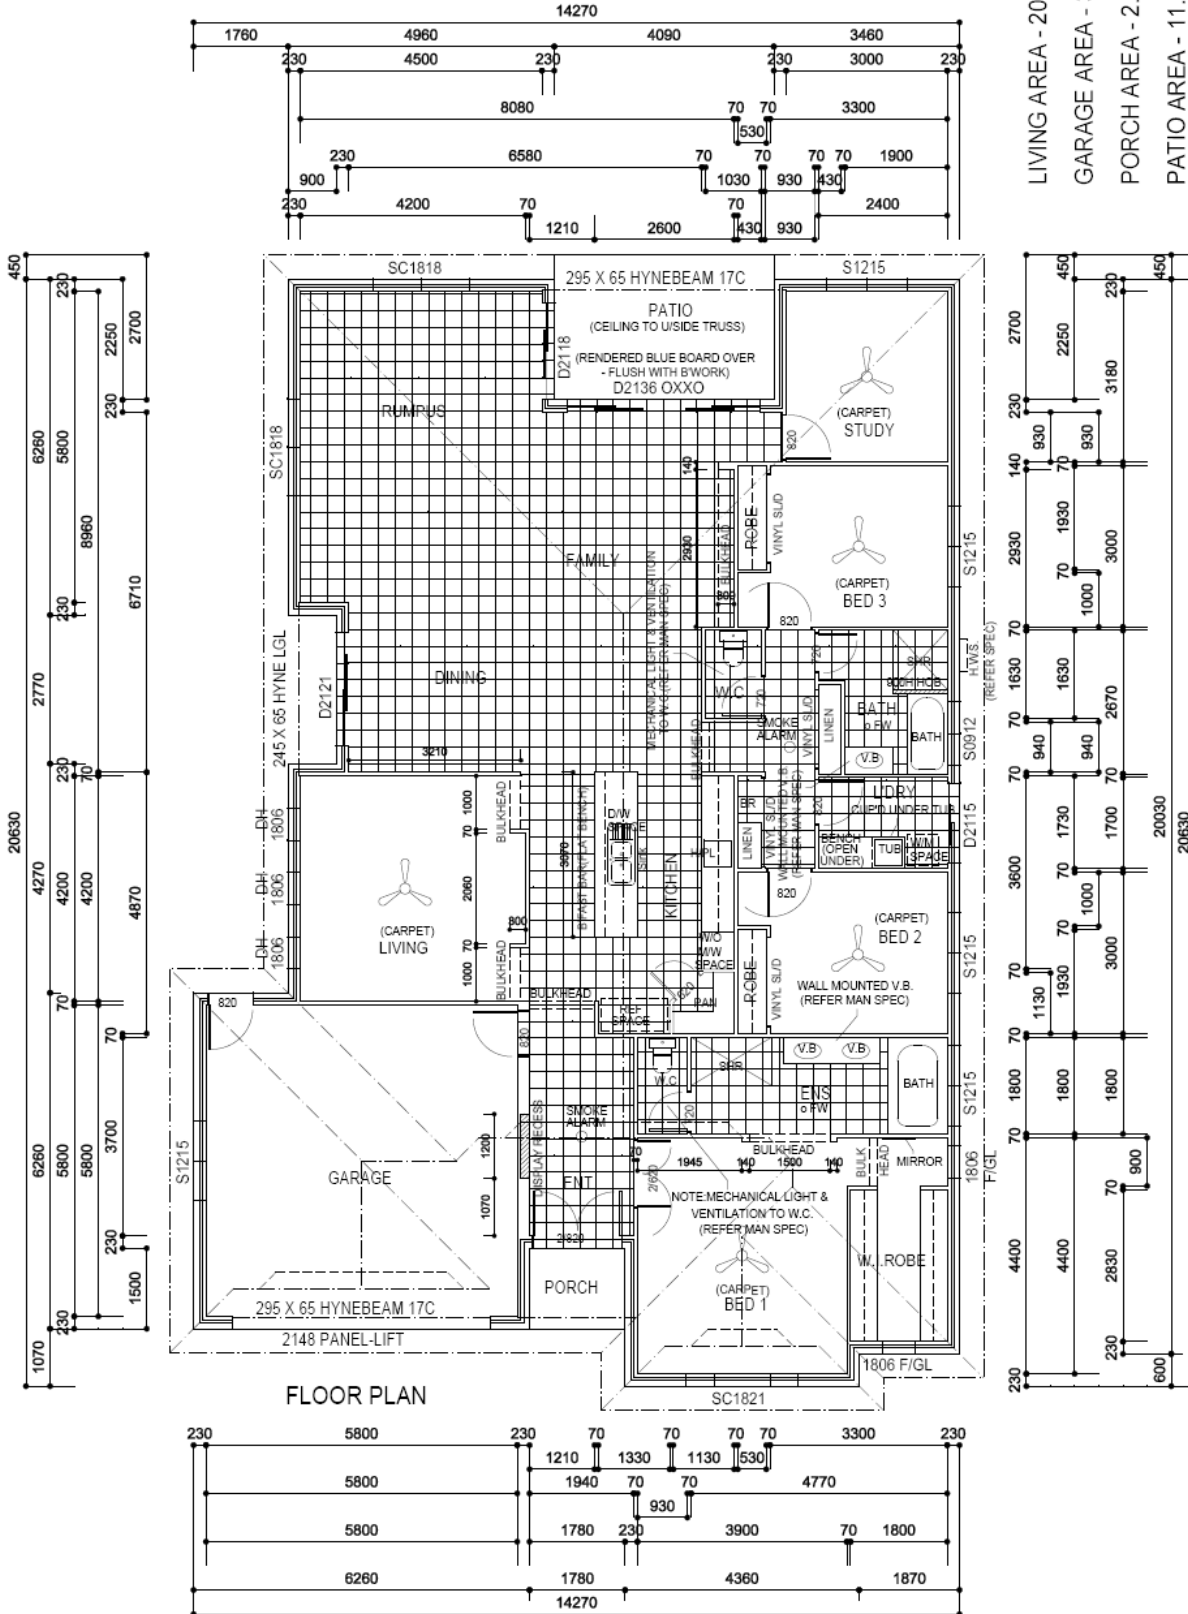

NOTE: SMOKE ALARMS TO BE IN ACCORDANCE WITH PART 3.7.2 OF B.C.A.

NOTE: FLIKMIXER TAPWARE THRU-OUT

PLANS TO BE READ IN CONJUNCTION WITH BUILDERS SPEC