

P.O. BOX 889 MAIN BEACH QLD 4217  
 PH: 1300 731 863  
 FAX: 07 5527 1668  
 Email: [william@wjs.com.au](mailto:william@wjs.com.au)  
 Web: [www.wjs.com.au](http://www.wjs.com.au)

**© COPYRIGHT**  
 THIS DRAWING REMAINS THE PROPERTY OF SANTO CORRENTI HOMES P/L AND IS PROVIDED FOR THE USE AS DESCRIBED AND MAY NOT BE USED OR REPRODUCED IN WHOLE OR IN PART WITHOUT WRITTEN PERMISSION

DRAWING No	W9893	DATE	29-06-06
SHEET No	2 OF 9	SCALE	1:100
WIND CLASSIFICATION			
<b>N2</b>			


# FLOOR PLAN

DRAWN PDW

**WILLIAM H WILSON & ASSOC**  
 BUILDING & DESIGN CONSULTANTS  
 LICENCE No 56997  
 19 KEYES ST LOGANLEA 4131  
 PH: (07) 3200 6836  
 FAX: (07) 3388 4075  
 email: [wesassociates@optusnet.com.au](mailto:wesassociates@optusnet.com.au)

SEPARATING WALL TO BE 190 THICK BESSER BLOCK WITH Y12 RODS IN CONC FILLED CORE AT MAX 1800 C/S TO ACHIEVE FRL - 90 & STC - 45. WALL TO CONTINUE TO U/SIDE OF ROOF SHEETING & NOT TO BE BREACHED.

NOTE: SMOKE ALARMS TO BE IN ACCORDANCE WITH PART 3.7.2 OF B.C.A.

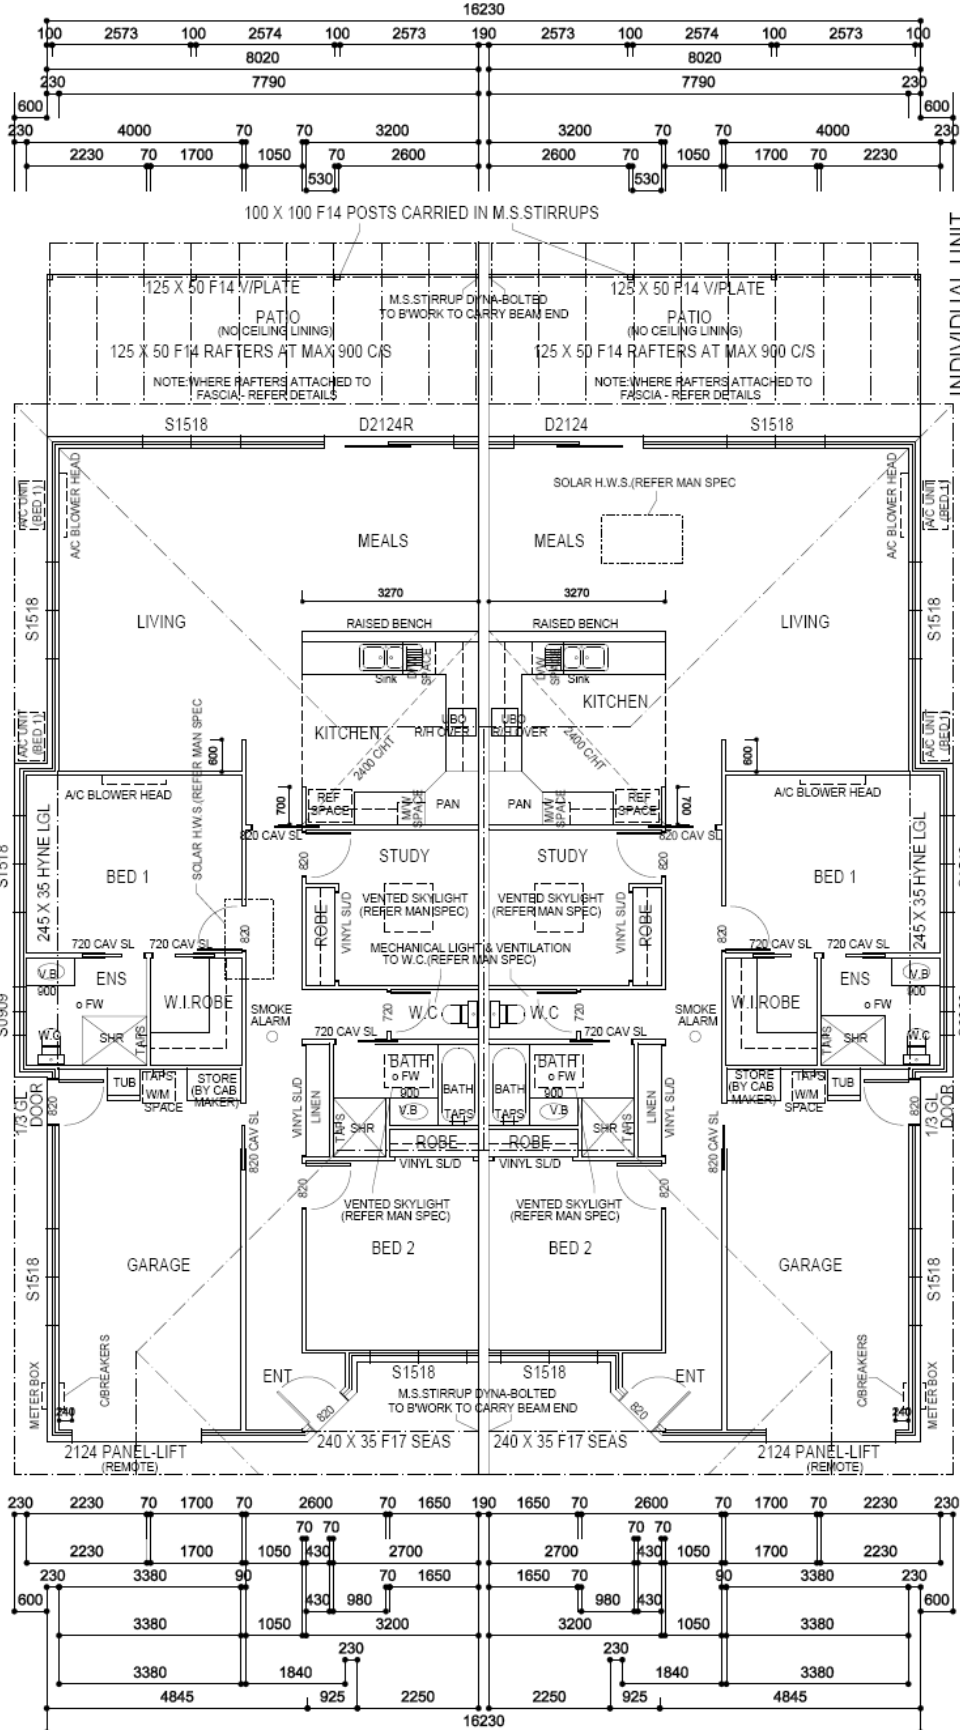

**INDIVIDUAL UNIT**  
 LIVING AREA - 124.493 sq m  
 GARAGE AREA - 24.980 sq m  
 PATIO AREA - 24.060 sq m  
**TOTAL AREA - 173.533 sq m**

# FLOOR PLAN